



B1 CROWS NEST SECTION
 SCALE: 1/2" = 1'-0"

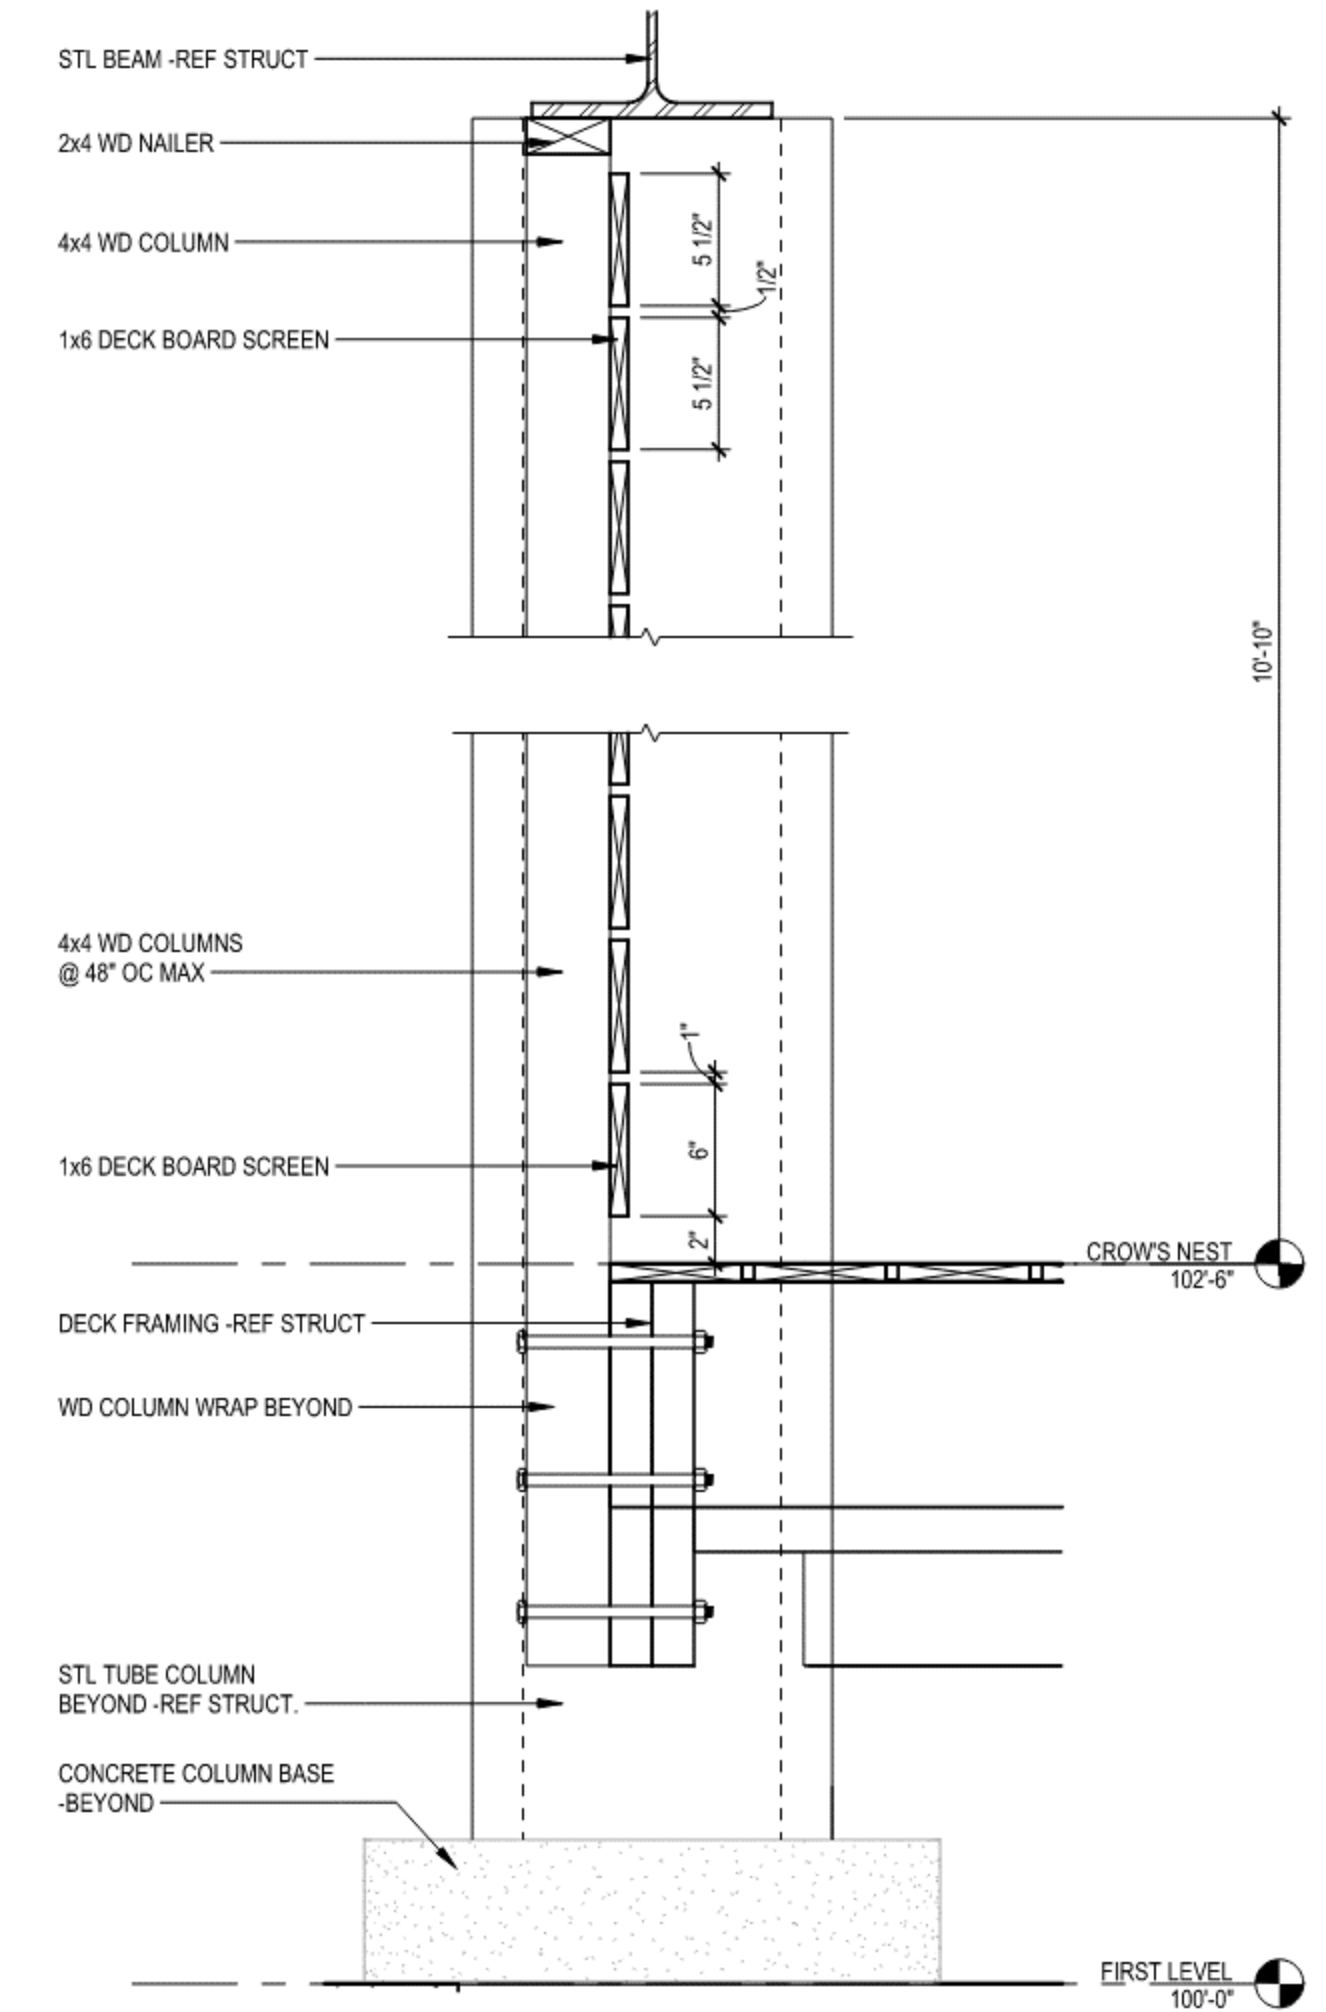

B5 WINDSCREEN SECTION
 SCALE: 1 1/2" = 1'-0"

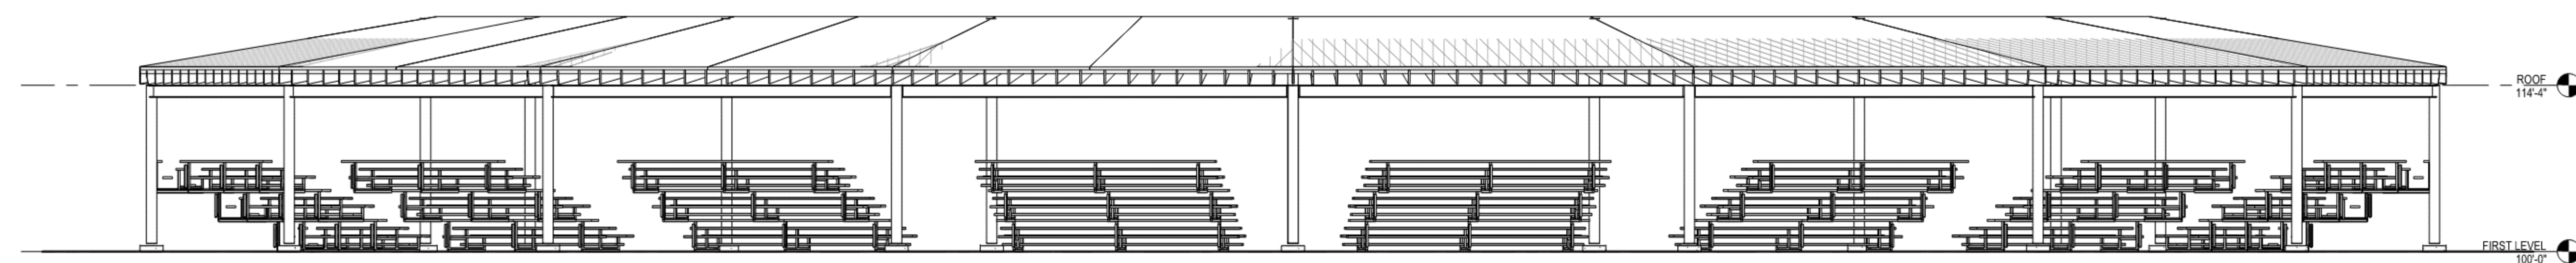

A1 EAST - OVERALL ELEVATION
 SCALE: 1/8" = 1'-0"